




Pavimento Tipo
Escala : 1:50

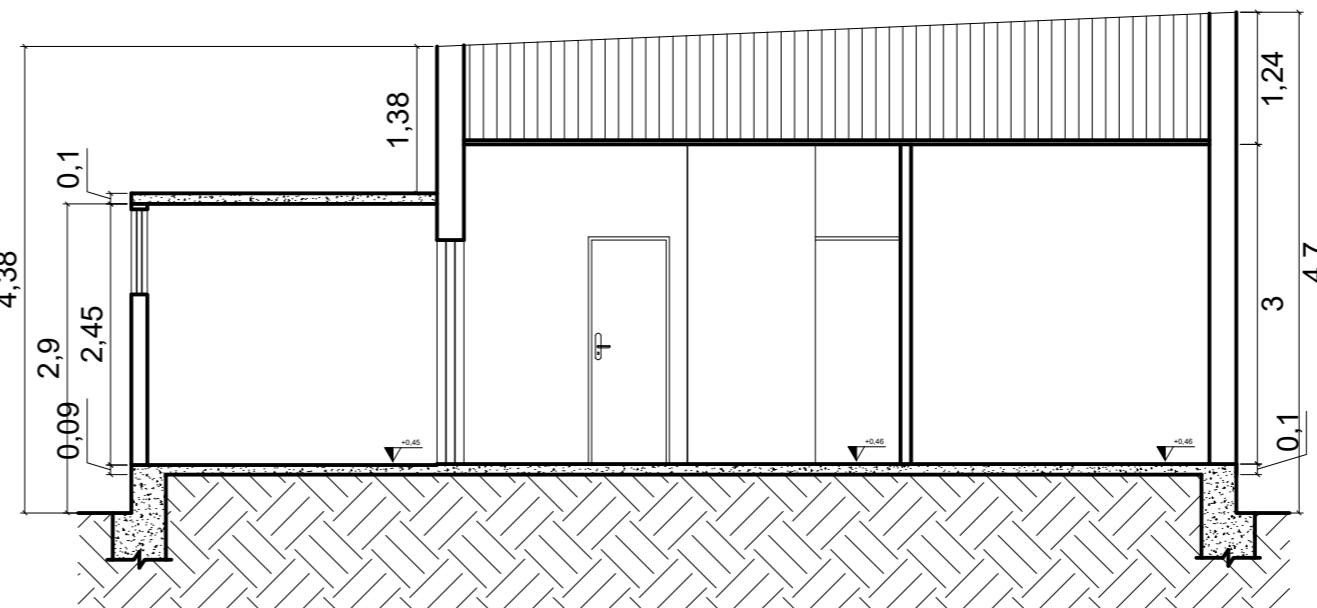


Corte CD
Escala : 1:50

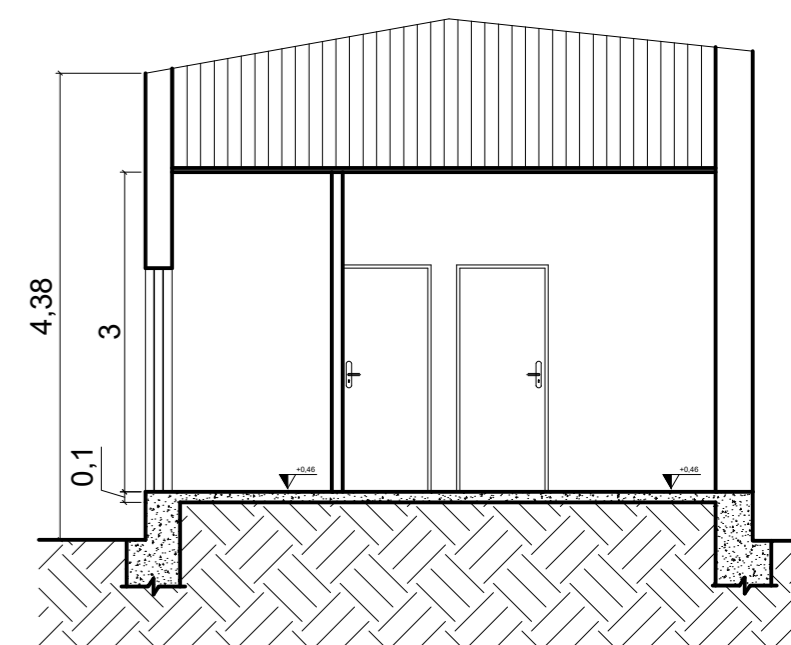


Corte AB
Escala : 1:50

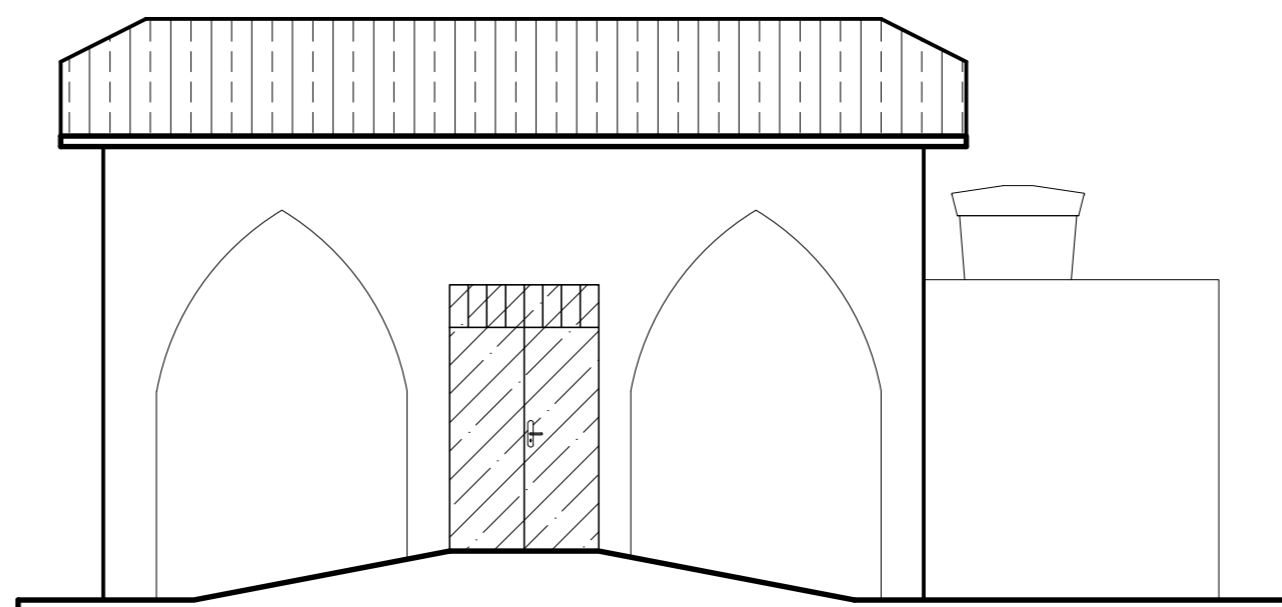


Fachada Frontal
Escala : 1:50

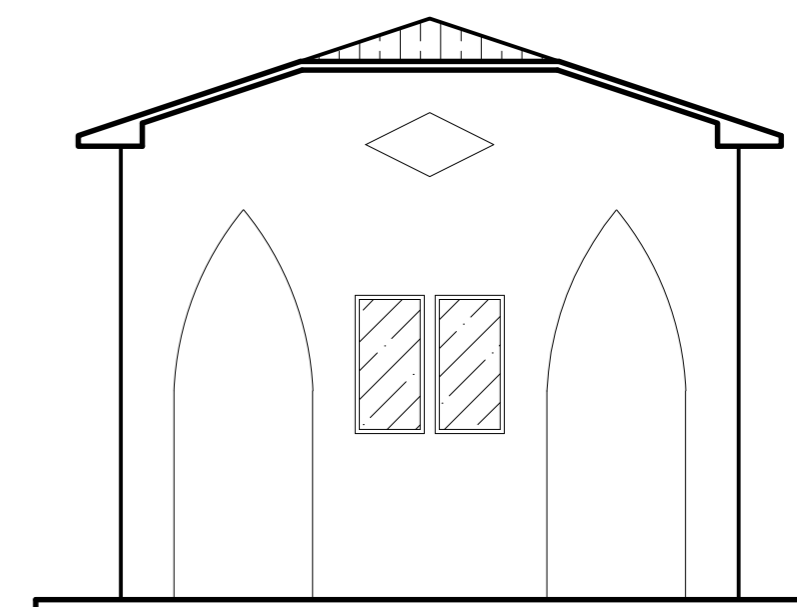

Fachada Lateral Esquerda
Escala : 1:50

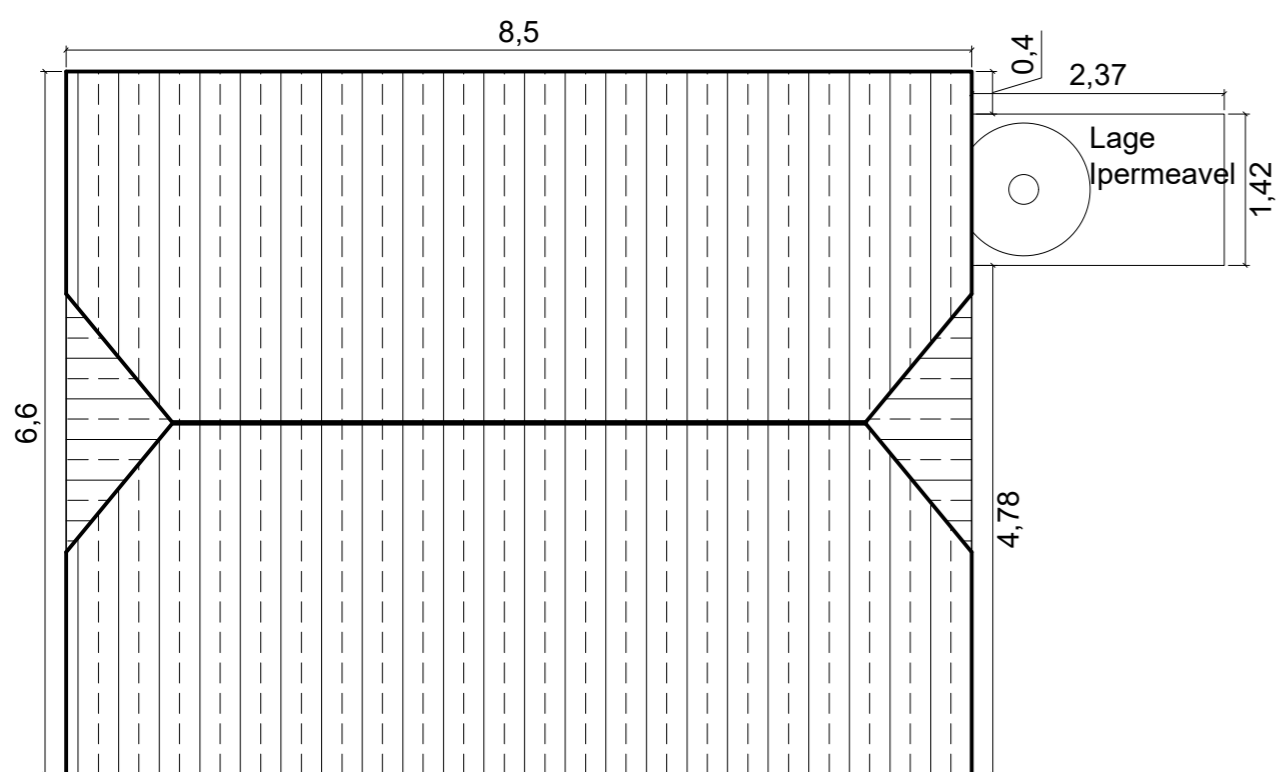

Planta de Cobertura
Escala : 1:50

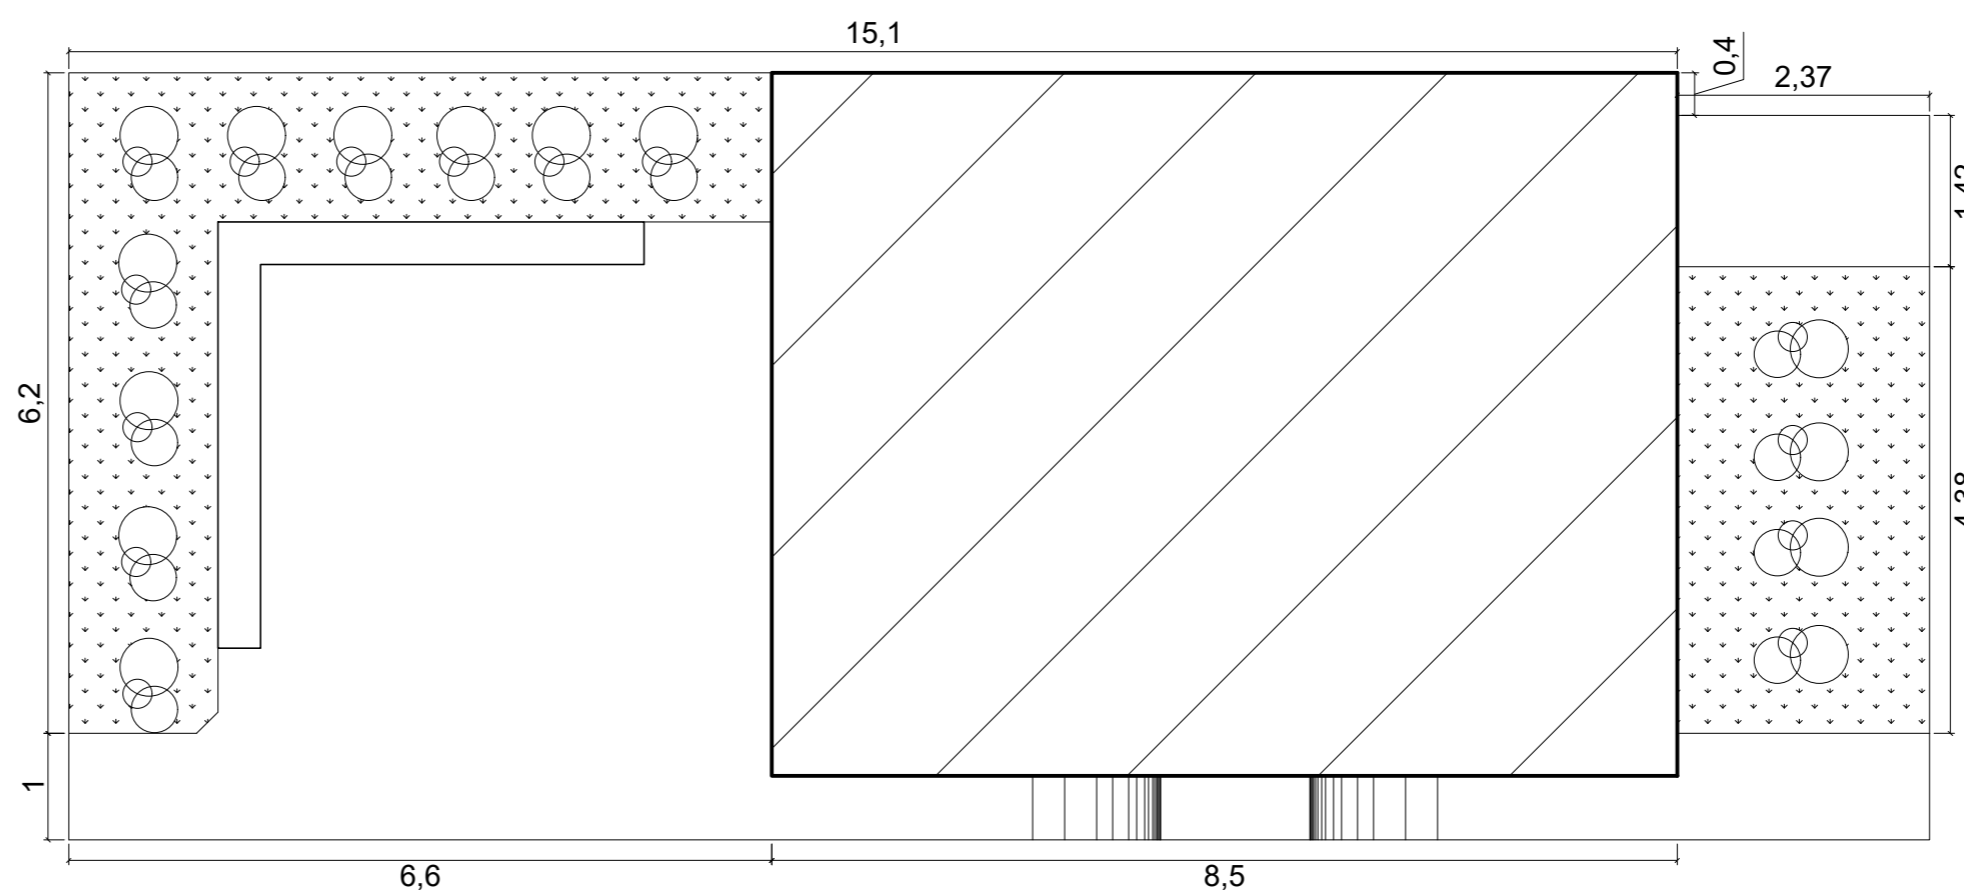

Planta de Situação e Locação
Escala : 1:50

Quadro de Esquadrias	
Portas (LxH) m	Janelas (LxH/P) m
P1: 1,40x2,10	J1: 0,65x1,30/1,10
P2: 0,80x2,10	J2: 0,80x1,30/1,10
P3: 0,70x2,10	J3: 0,80x0,80/1,60
P4: 0,60x2,10	